


Note: Smoke alarms which are circled are interconnected.

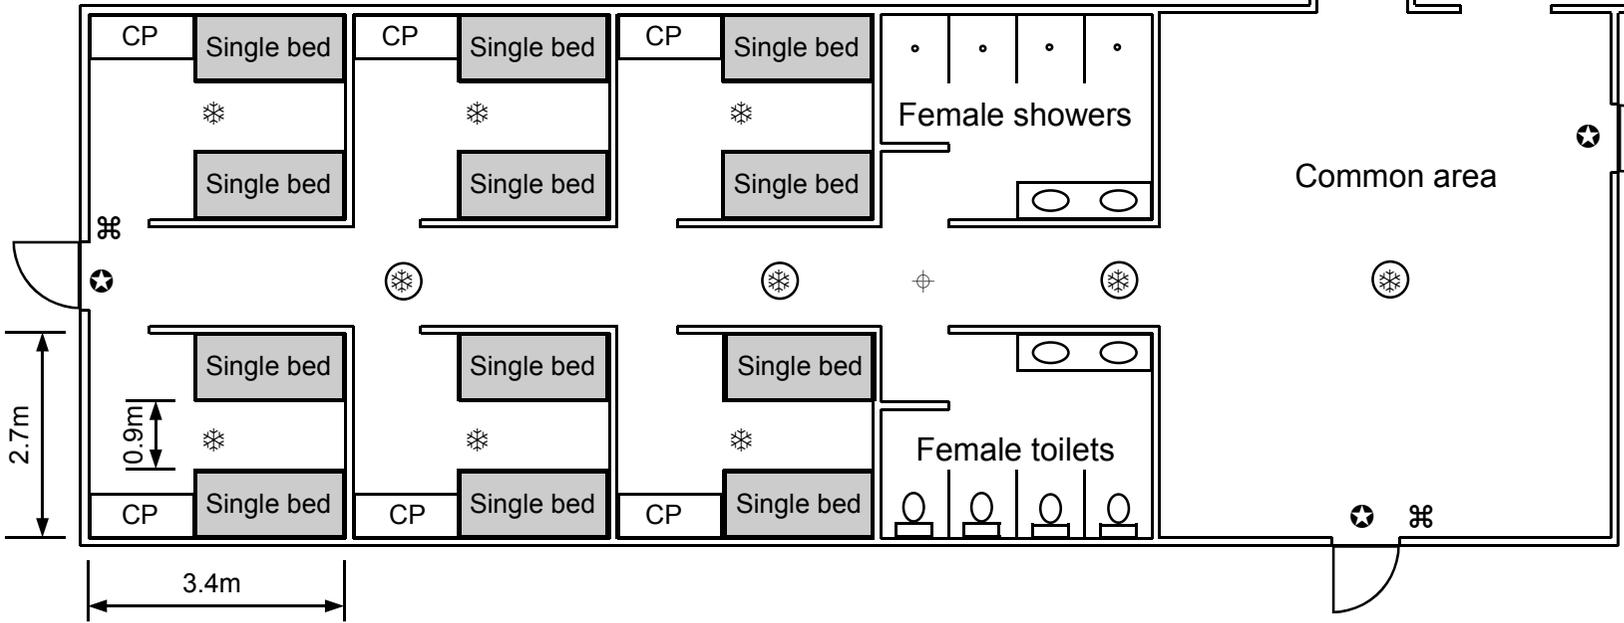

**Legend**

- ☼ 240v hard wired smoke alarm
- ⚙ 240v hard wired thermal alarm (recommended)
- ★ Internally illuminated exit sign using green lettering on a white opaque background
- ⊕ Spitfire emergency lighting
- ☼ Portable fire extinguisher—water
- Portable fire extinguisher—BE
- CP Cupboard

Typical Room Dimensions

