


DrawingNumber	Vsn	Barcode	Title	Date	Location	Image Avail
24846/3163/P2		15613169	PLUMBING SERVICES DRAINER AND COLD WATER AND MEDICAL GASES	1/11/1972	BRSEPLAN	True
24846/P2		16301472	NAMBOUR : HOSPITAL (B1) REDEVELOPMENT - FOR THE MAROOCHY HOSPITALS BOARD - PLUMBING SERVICES DRAINER AND COLD WATER AND MEDICAL GASES	1/11/1972	BRSEPLAN	True

RTI Release

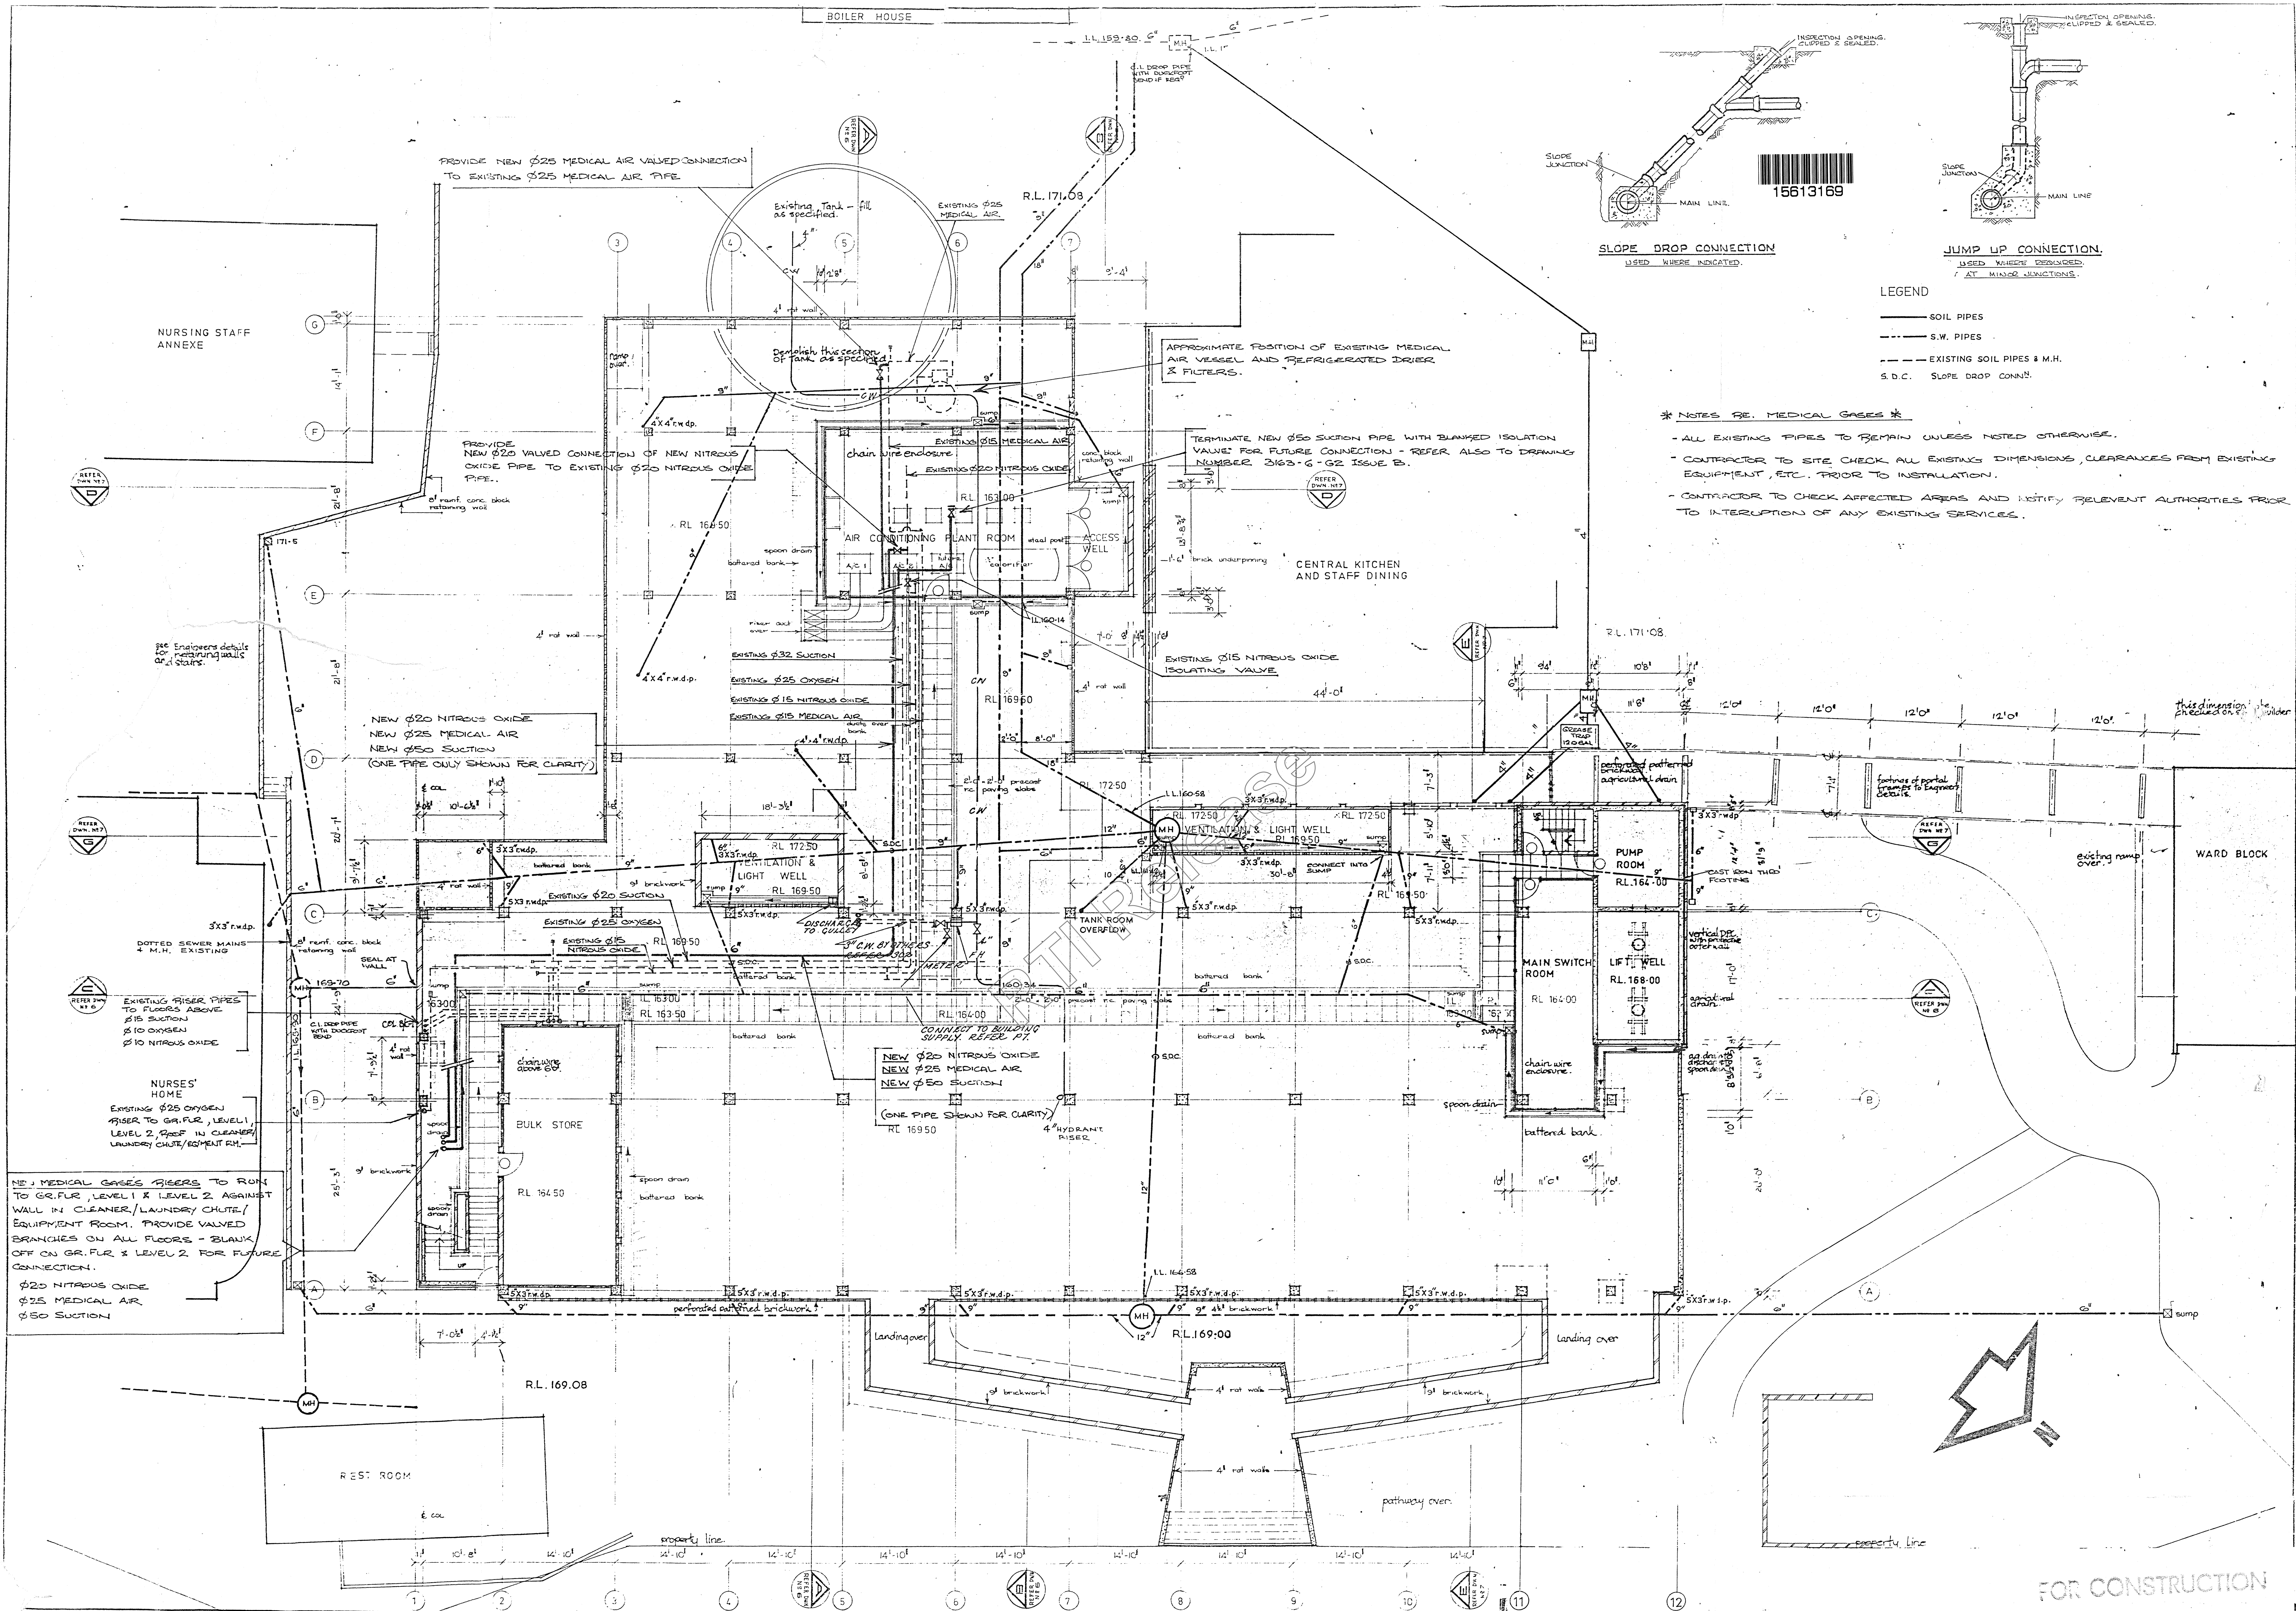

SLOPE DROP CONNECTION
USED WHERE INDICATED.

JUMP UP CONNECTION
USED WHERE INDICATED
AT MINOR JUNCTIONS.

LEGEND

- SOIL PIPES
- - - S.W. PIPES
- - - EXISTING SOIL PIPES & M.H.
- S.D.C. SLOPE DROP CONNS.

*** NOTES RE. MEDICAL GASES ***

- ALL EXISTING PIPES TO REMAIN UNLESS NOTED OTHERWISE.
- CONTRACTOR TO SITE CHECK ALL EXISTING DIMENSIONS, CLEARANCES FROM EXISTING EQUIPMENT, ETC. PRIOR TO INSTALLATION.
- CONTRACTOR TO CHECK AFFECTED AREAS AND NOTIFY RELEVANT AUTHORITIES PRIOR TO INTERRUPTION OF ANY EXISTING SERVICES.



NOTE: Whenever necessary figured or scaled dimensions shall be checked on the Works and adjusted if necessary to actual job requirements.

REVISIONS

NAMBOUR HOSPITAL REDEVELOPMENT
FOR THE MAROOCHY HOSPITALS BOARD
BASEMENT & FOOTING PLAN

CONRAD, GARRETT & PARTNERS
ARCHITECTS
S.G.I.O. BUILDING BRISBANE 293555
W.E. BASSETT & PARTNERS PTY LTD.
MECHANICAL & ELECTRICAL ENGINEERS
30-34 WHEEL STREET BRISBANE 214177

PLUMBING SERVICES DRAINER AND COLDWATER AND MEDICAL GASES			
drawn	R.W.G.	scale	1/8" To 1'-0"
checked	DL	drawing No	3163
		date	Nov 1972
			P. 2.

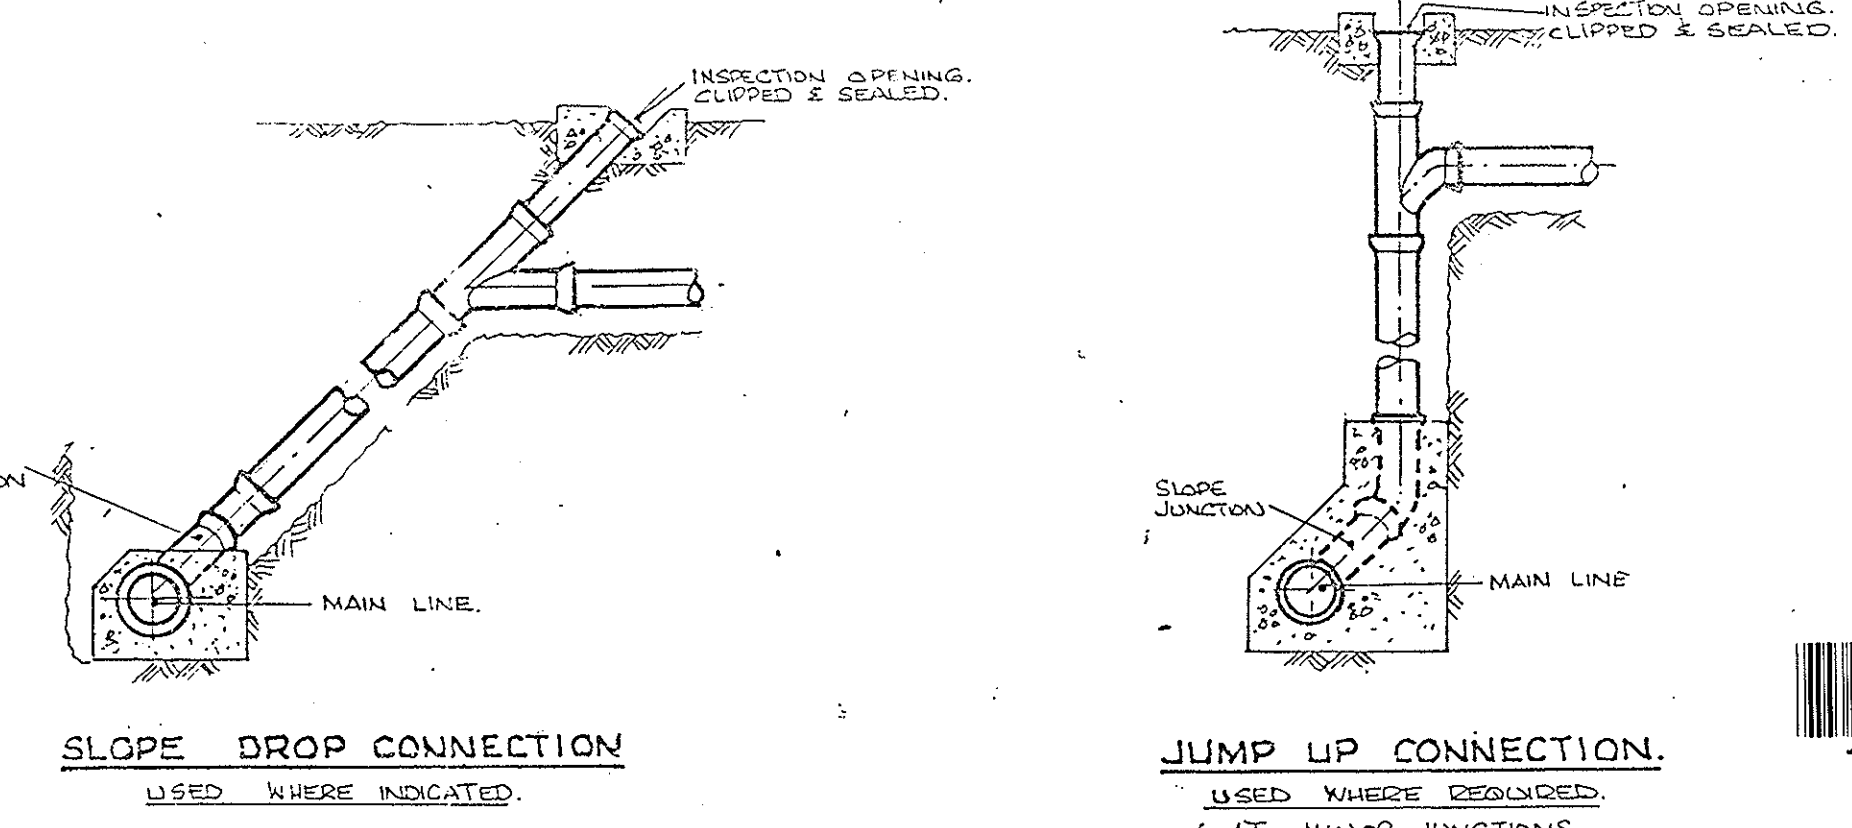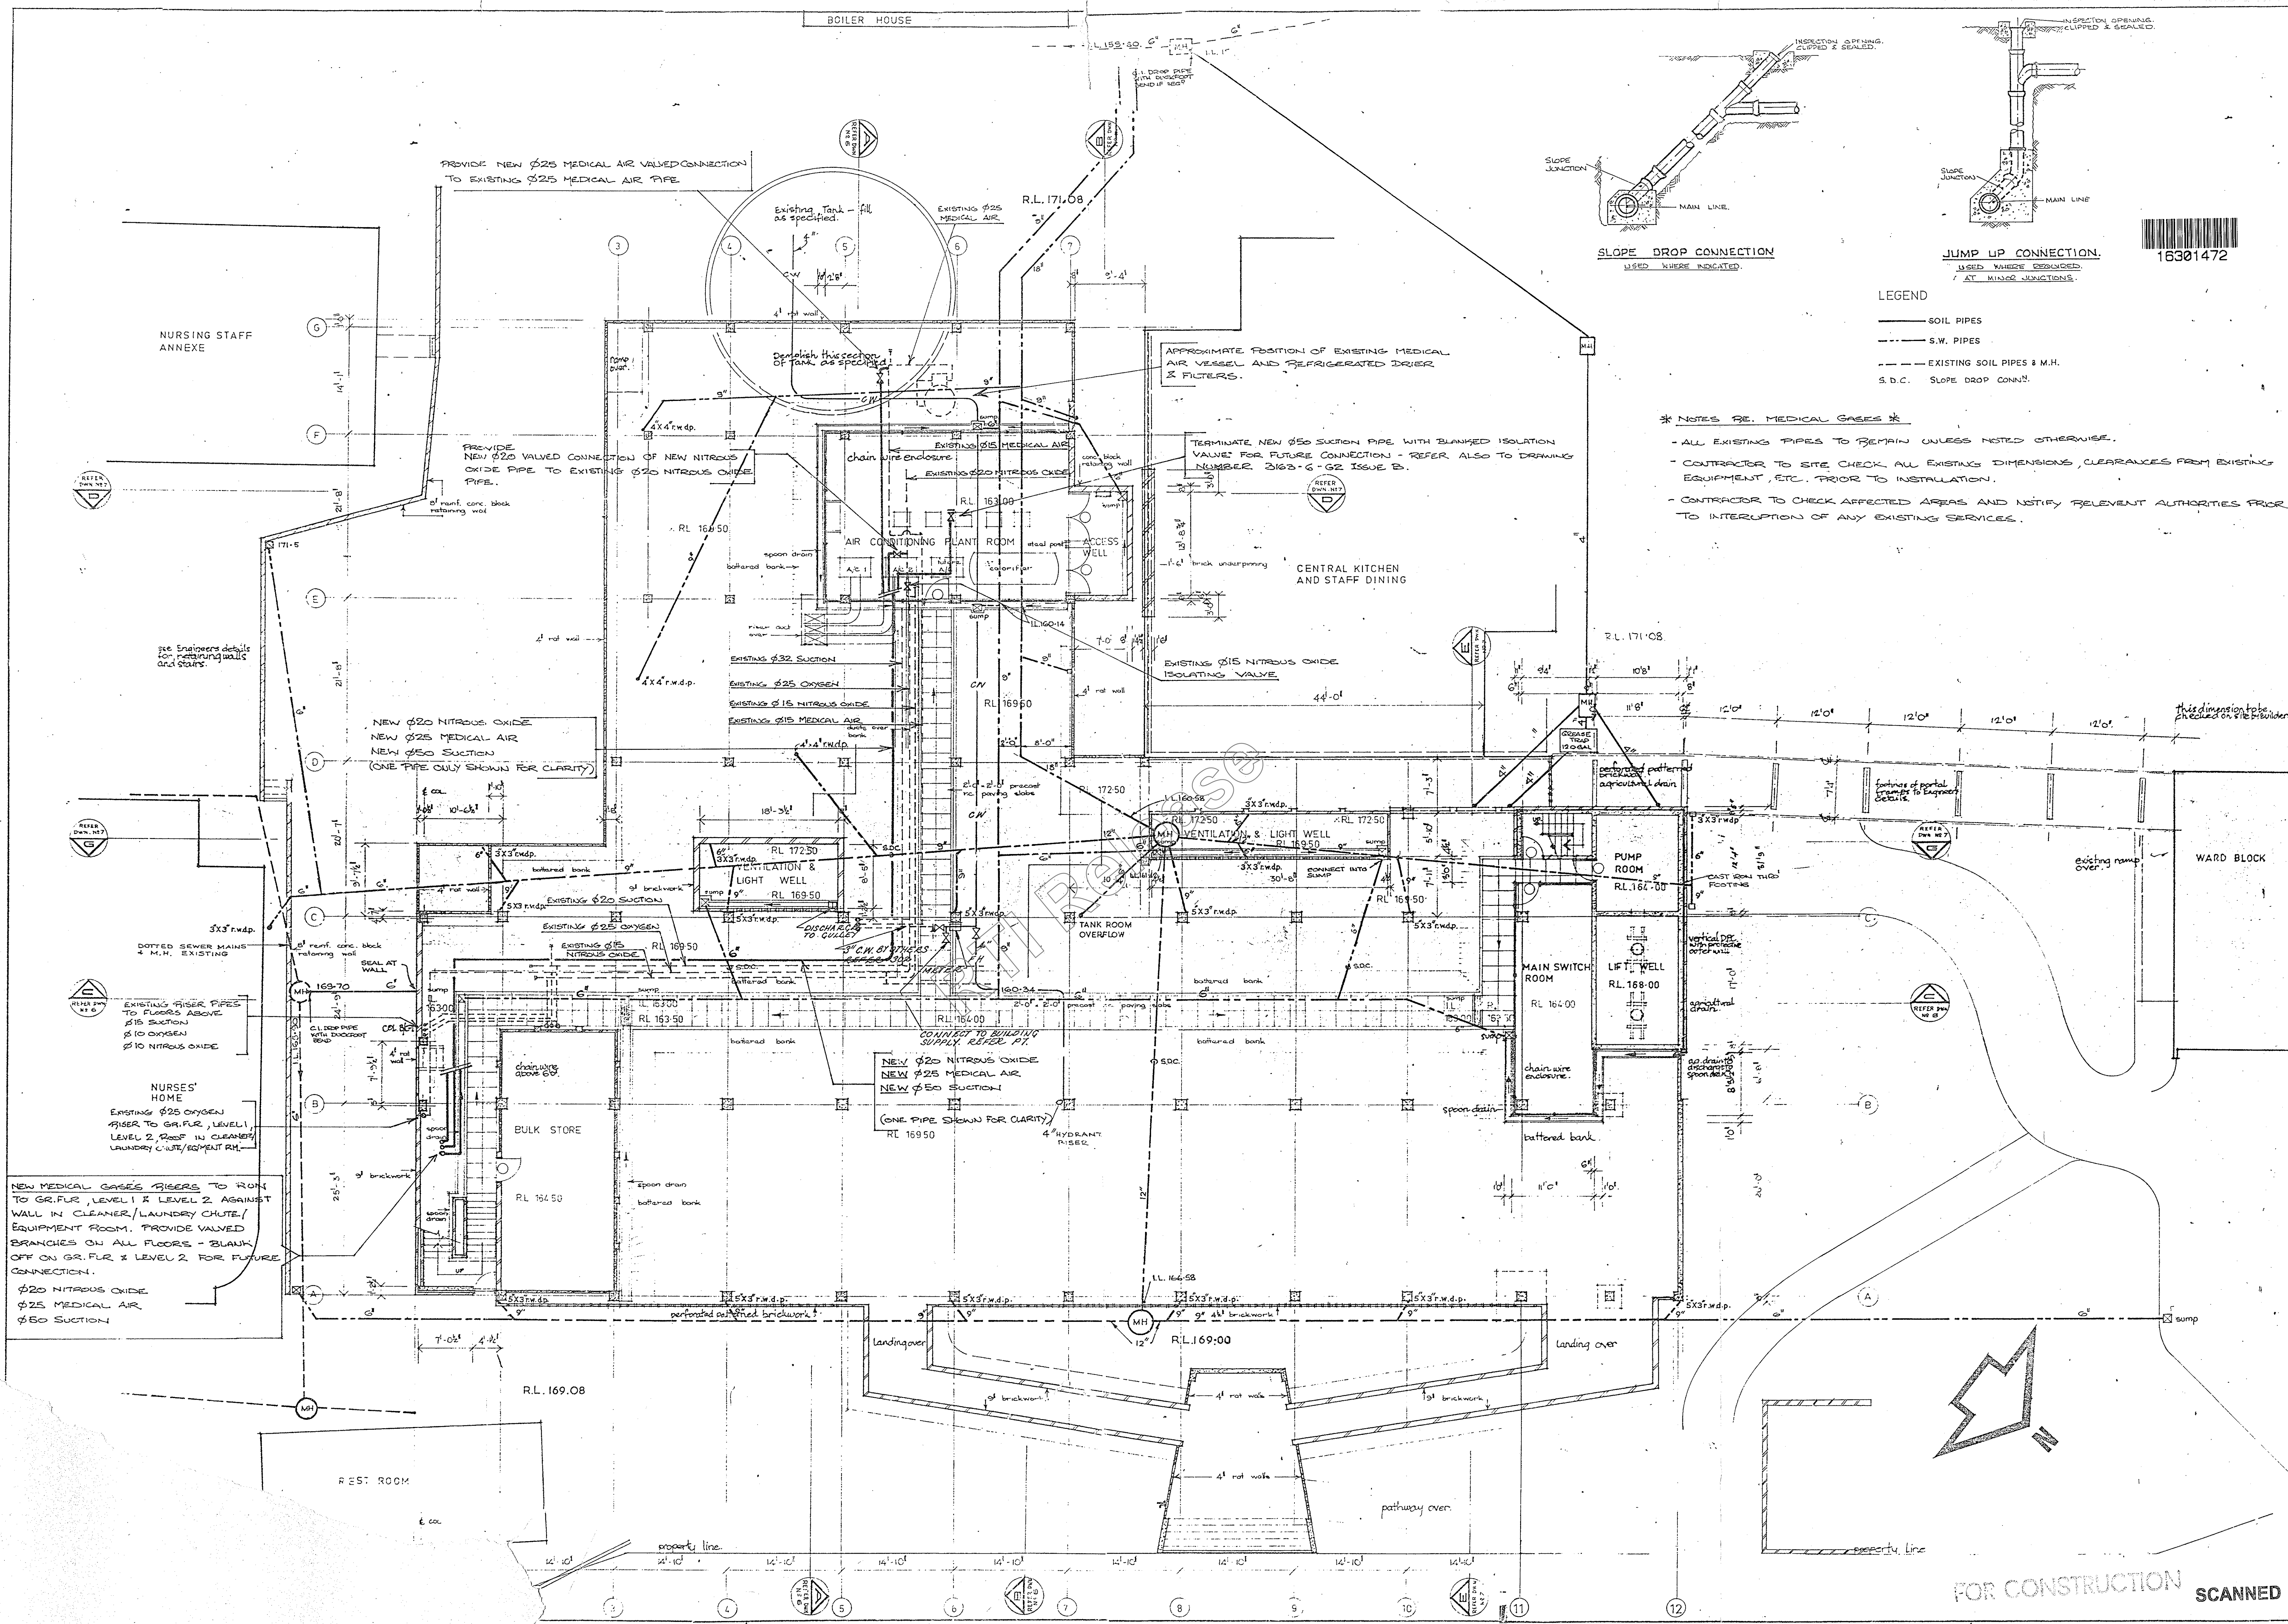

LEGEND

- SOIL PIPES
- - - S.W. PIPES
- - - EXISTING SOIL PIPES & M.H.
- S.D.C. SLOPE DROP CONN.

*** NOTES RE. MEDICAL GASES ***

- ALL EXISTING PIPES TO REMAIN UNLESS NOTED OTHERWISE.
- CONTRACTOR TO SITE CHECK ALL EXISTING DIMENSIONS, CLEARANCES FROM EXISTING EQUIPMENT, ETC. PRIOR TO INSTALLATION.
- CONTRACTOR TO CHECK AFFECTED AREAS AND NOTIFY RELEVANT AUTHORITIES PRIOR TO INTERRUPTION OF ANY EXISTING SERVICES.

FOR CONSTRUCTION **SCANNED**

NAMBOUR HOSPITAL REDEVELOPMENT
 FOR THE MAROOCHY HOSPITALS BOARD
BASEMENT & FOOTING PLAN

CONRAD, GARGETT & PARTNERS
 ARCHITECTS
 S.G.O. BUILDING, BRISBANE 293555
W.E. BASSETT & PARTNERS PTY LTD.
 MECHANICAL & ELECTRICAL ENGINEERS
 39-41 HERSCHEL STREET BRISBANE 261777

PLUMBING SERVICES		
DRAINER AND COLDWATER AND MEDICAL GASES		
drawn R.W.G.	scale 1/8" To 1'-0"	drawing No. 24046-P.2.
checked <i>DL</i>	det. NOV 1972	